


UNIT K FLOOR PLAN

3 BEDROOM
3 BATH 1540 SF

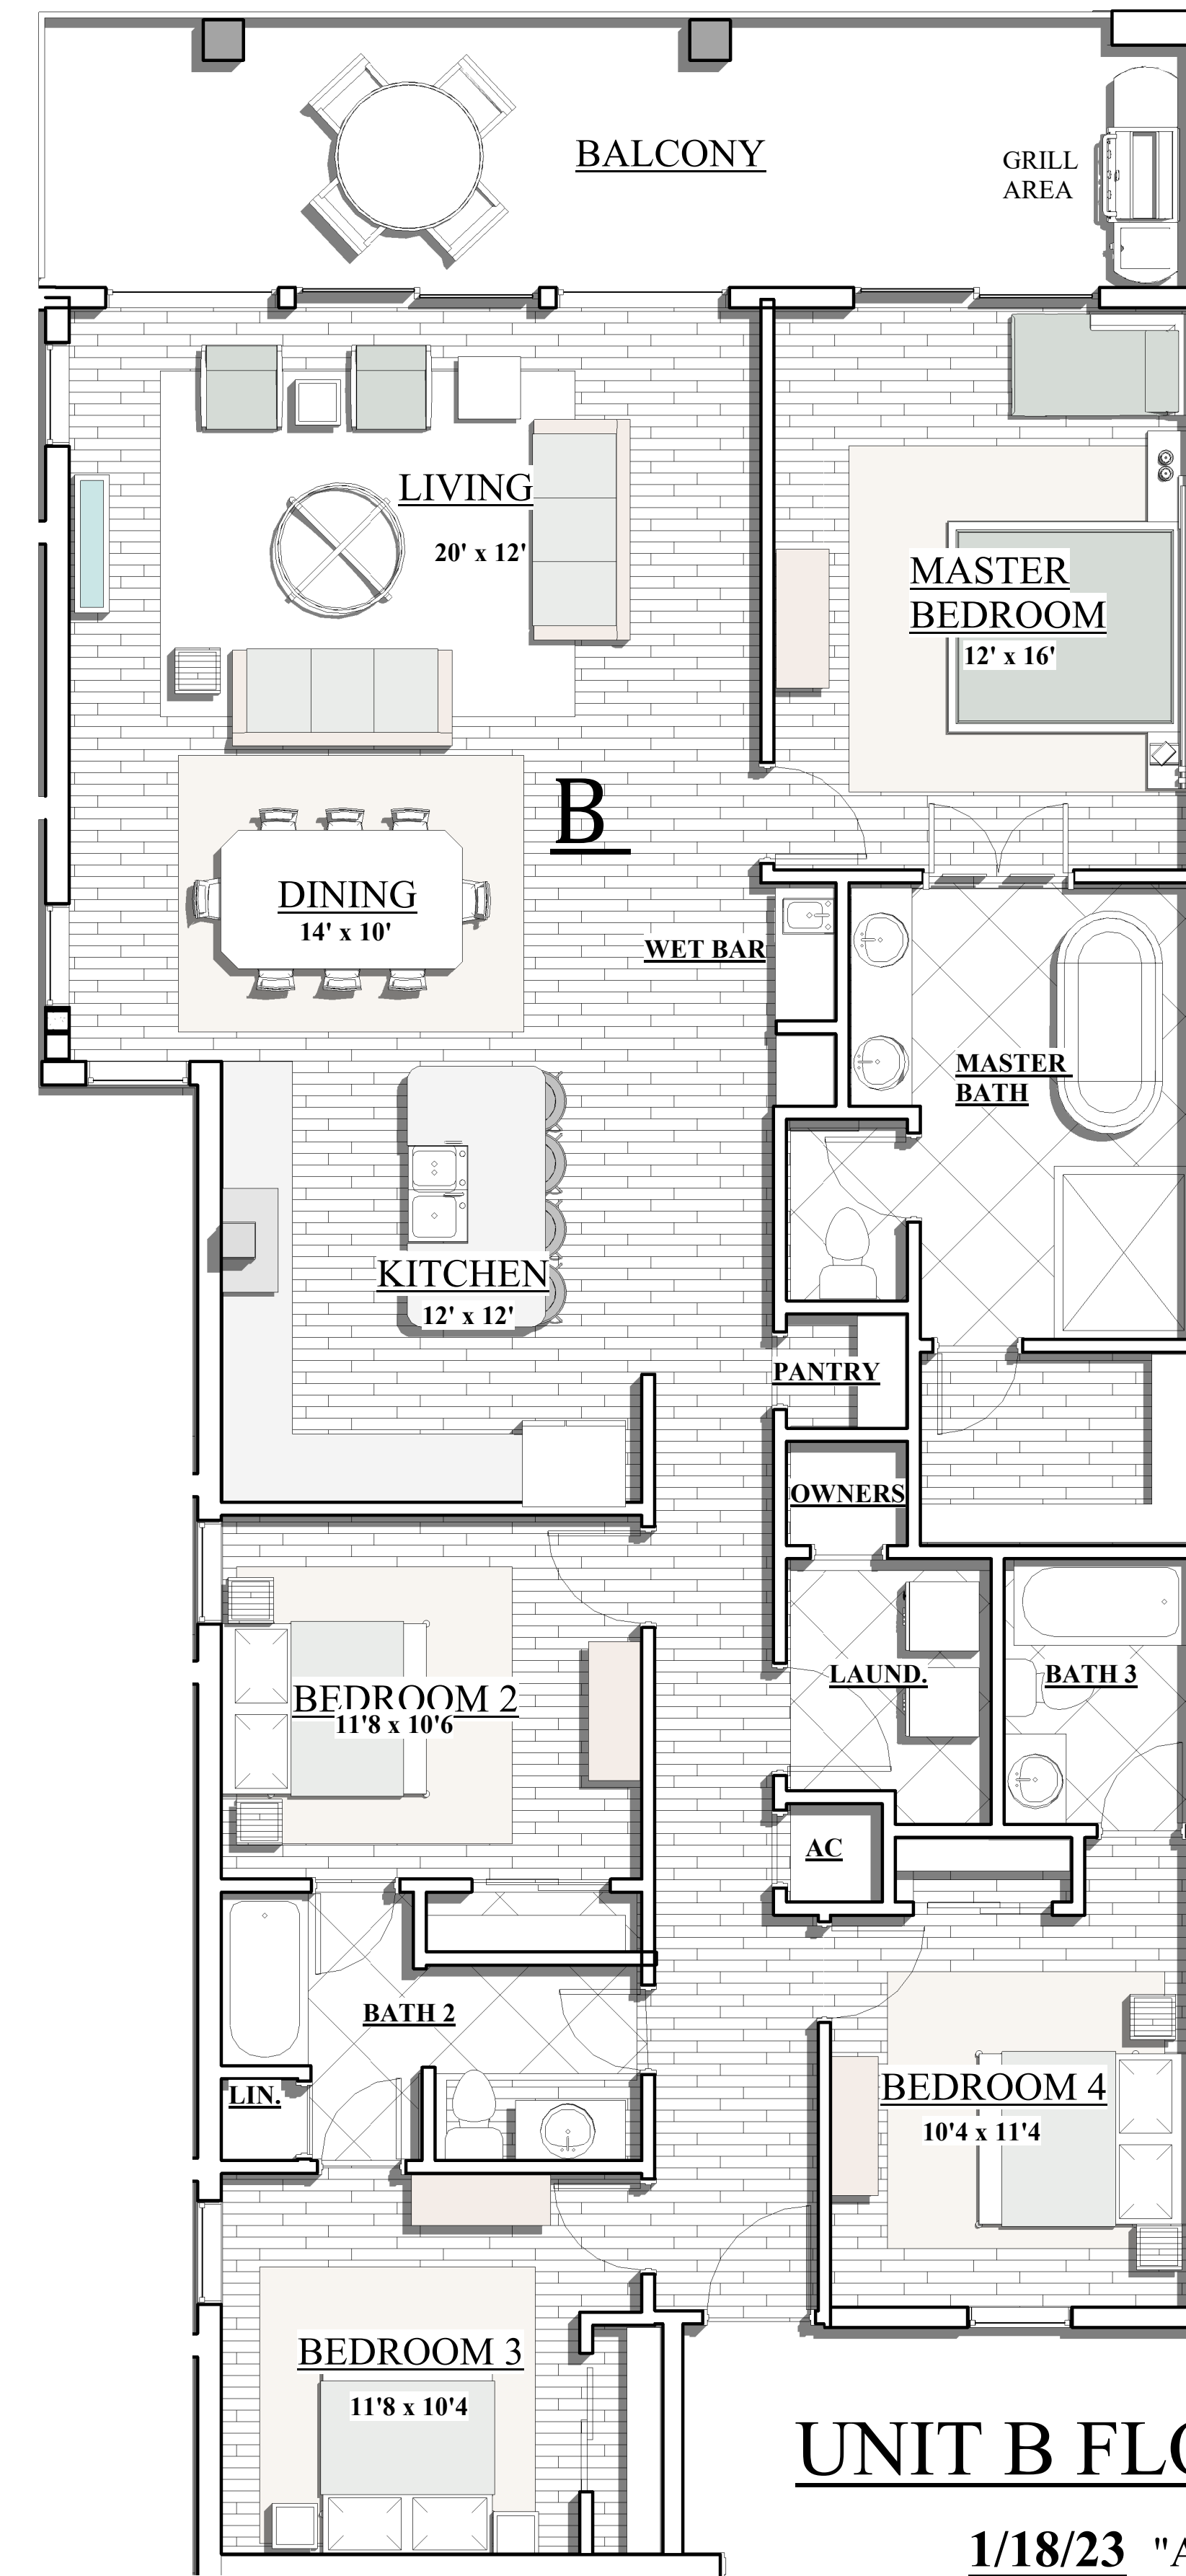


UNIT B FLOOR PLAN

1/18/23 "ALL PRIOR
VERSIONS ARE OBSOLETE"

4 BEDROOM
3 BATH 1775 SF


"SUBJECT TO CHANGE"
"NEED NOT BE BUILT"

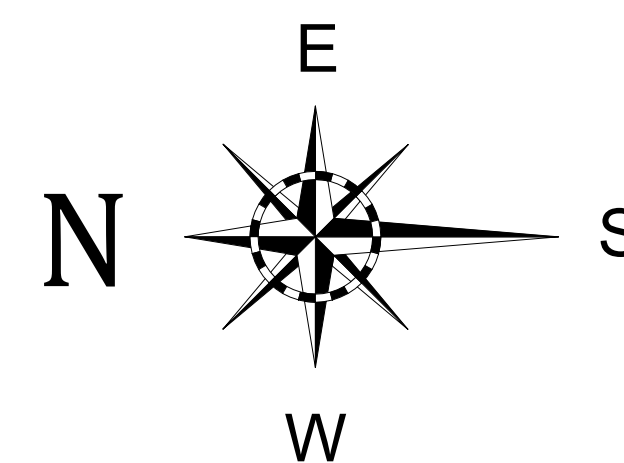

BLDG. B



RE/MAX Paradise
Bob Shallow 251-948-8888

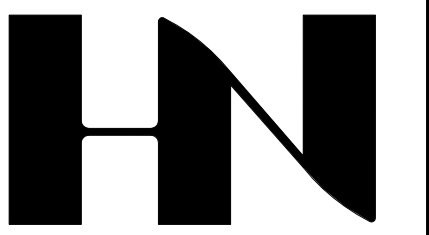

HENRY NORRIS
&
ASSOCIATES

ARCHITECTURE
&
ENVIRONMENTAL
DESIGN

30 N. PALAFOX
PENSACOLA, FL
32502
(850)432-6011
FAX 435-9001

ABACO
ORANGE BEACH

JOB #: Project Number
CAD:
CHECKED: HN
DATE: 1-18-23

REVISIONS:

SEAL:

SHEET TITLE:
UNIT K & B IN BLDG. III

A2