

HENRY NORRIS
&
ASSOCIATES

ARCHITECTURE
&
ENVIRONMENTAL
DESIGN

30 N. PALAFOX
PENSACOLA, FL
32502
(850)432-6011
FAX 435-9001

ABACO
ORANGE BEACH

JOB #: Project Number
CAD:
CHECKED; HN
DATE: 11-20-23

REVISIONS:

SEAL:

SHEET TITLE:
PHASE 1 SITE PLAN - NEW

A-1

PHASE I


PROJECT SUMMARY

BLDG. B


- 19 UNITS -TOTAL
(13) K UNITS - 3 BED/ 3 BATH (1540 SF)
(6) B UNITS - 4 BED/ 3 BATH (1775 SF)

BLDG. A

- 36 UNITS -TOTAL
(24) A UNITS - 3 BED/ 3 BATH (1540 SF)
(3) H UNITS - 4 BED/ 4 BATH (2140 SF)
(3) E UNITS - 3 BED/ 3 BATH W/ MEDIA (1575 SF)
(3) F UNITS - 4 BED/ 4 1/2 BATH (2125 SF)
(2) G UNITS - 3 BED/ 2 1/2 BATH (1250 SF)
(1) J UNIT - 2 BED/ 2 BATH (925 SF)

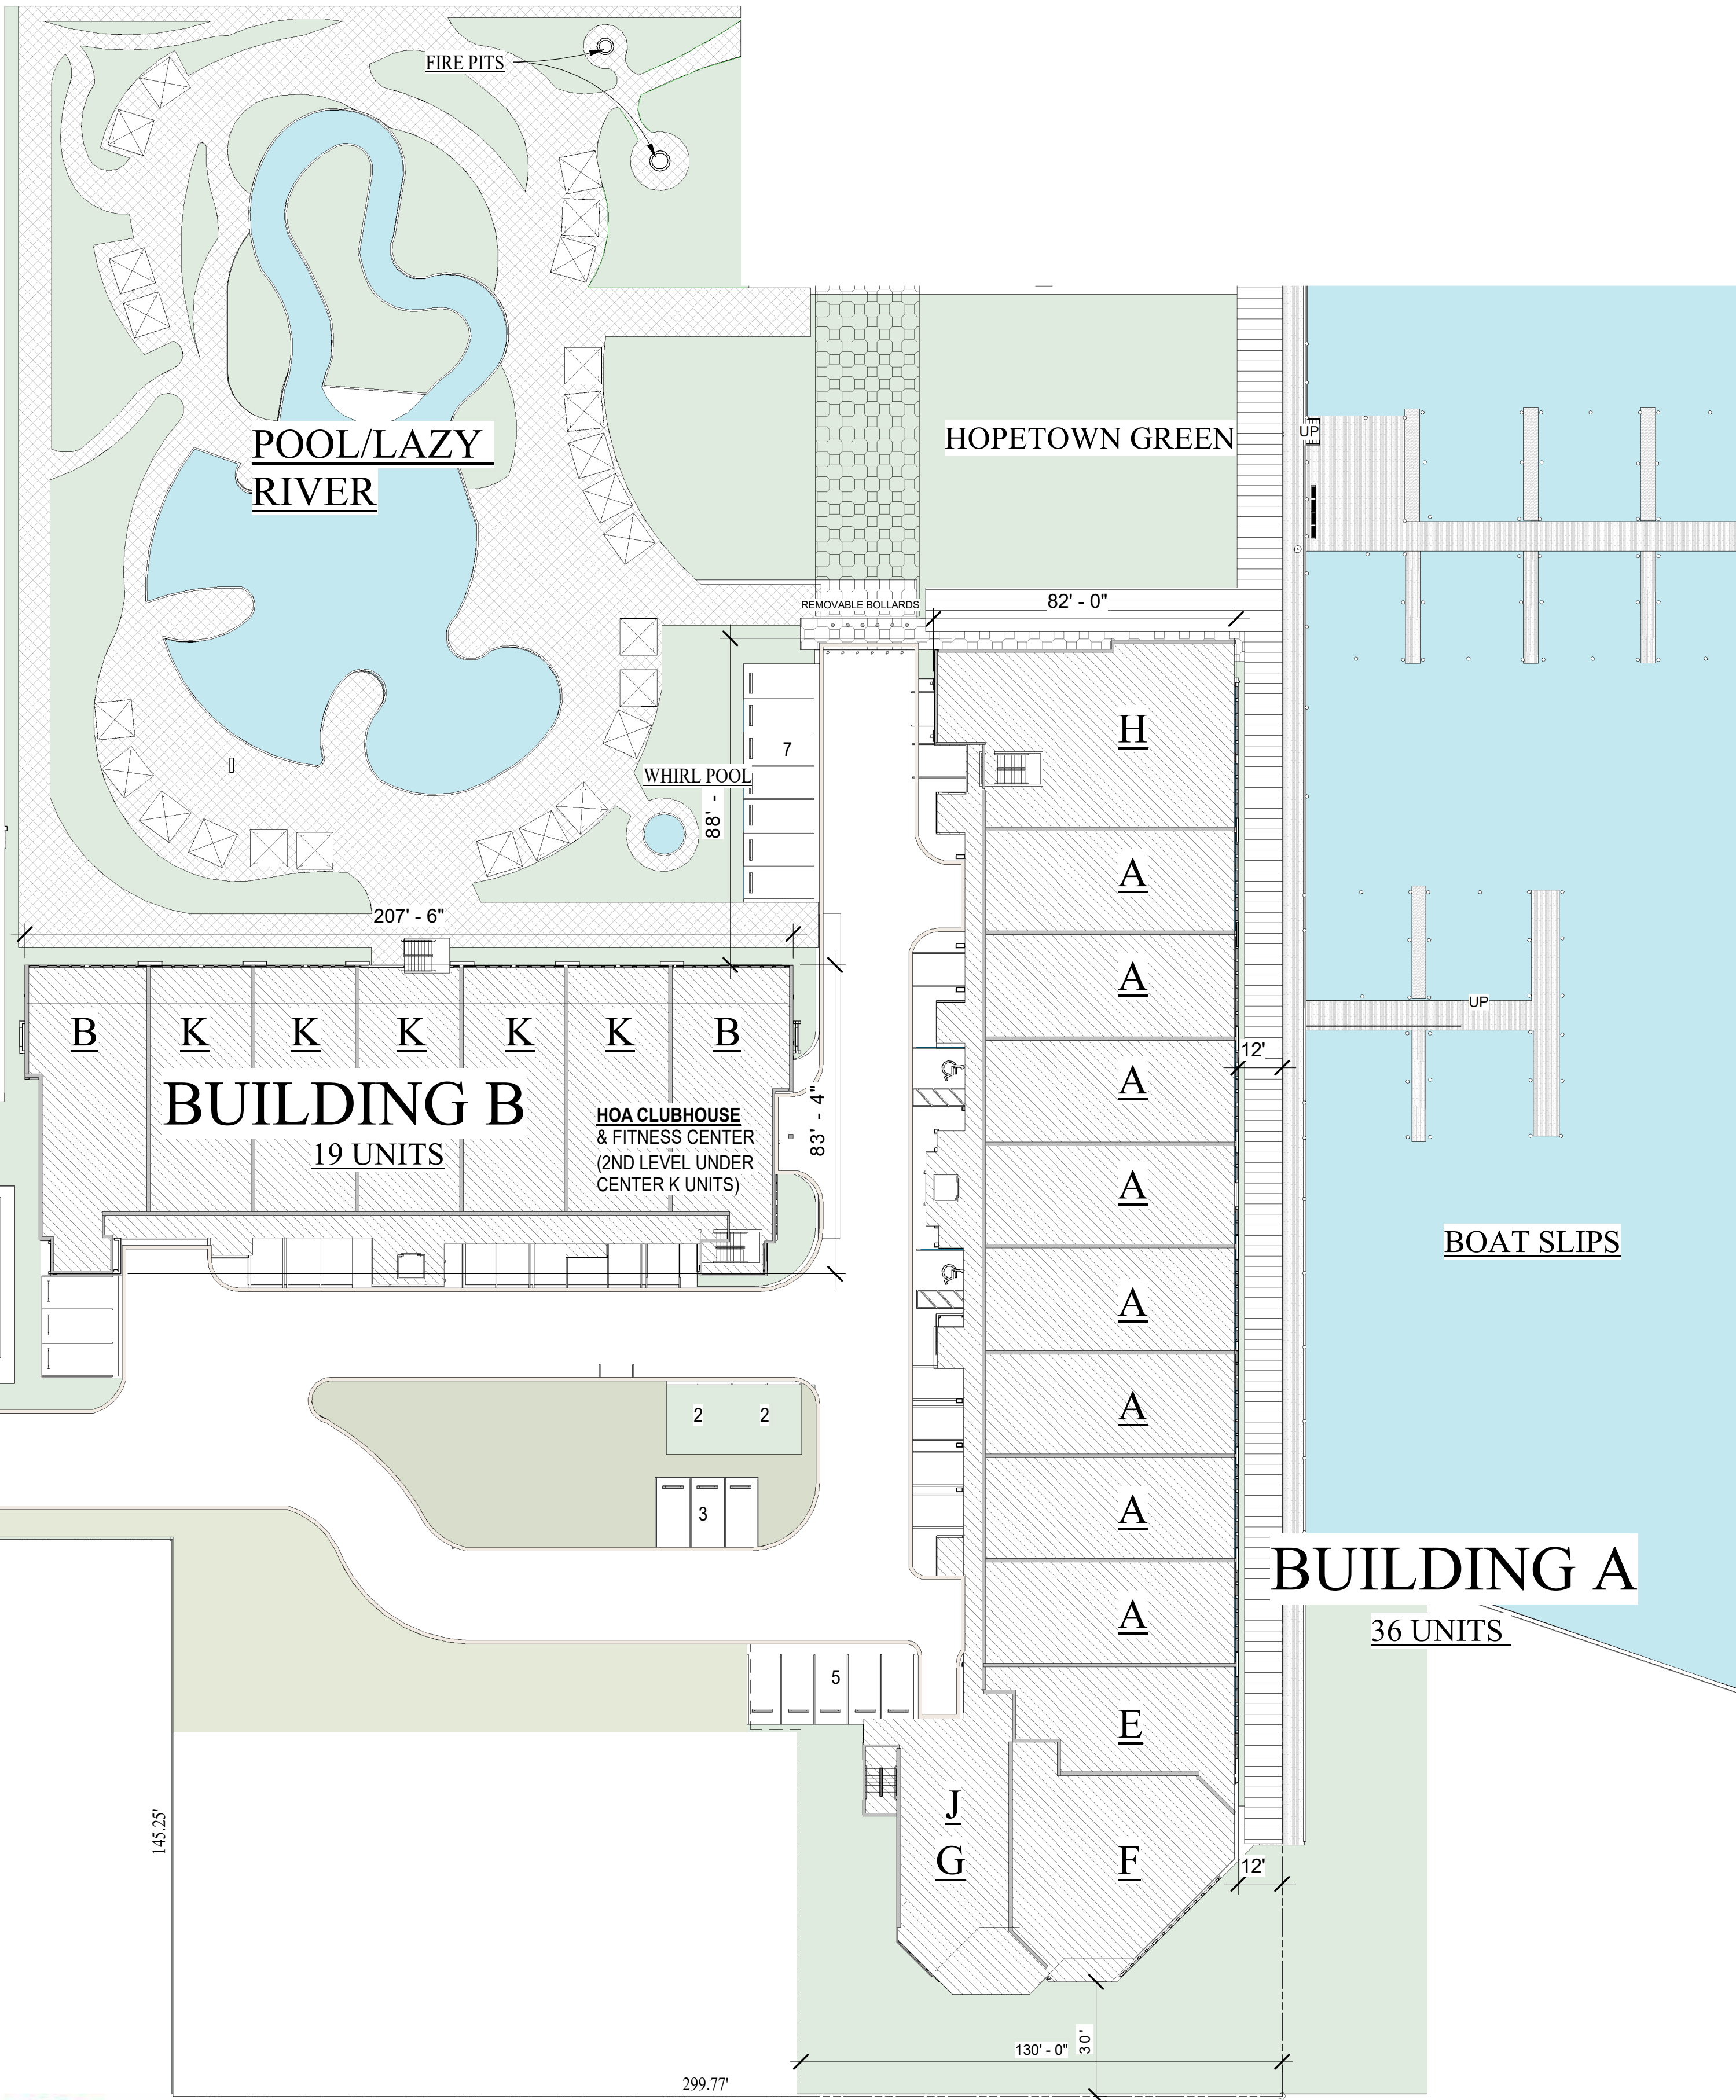

GRIFFITH MARINA ROAD

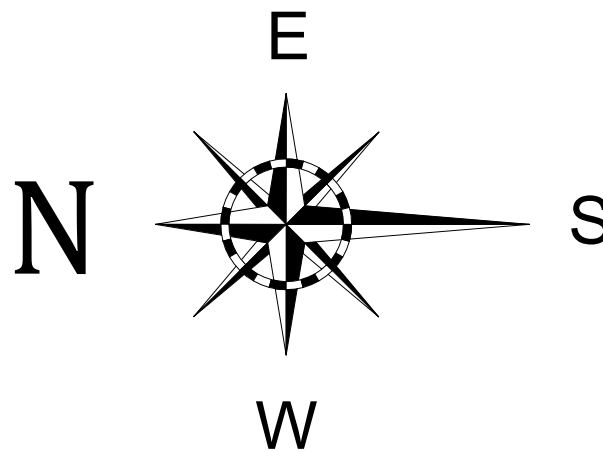

SITE PLAN -PHASE I

1" = 30'

J. Alan Kent
DEVELOPMENT

Cunningham & Head



RE/MAX Paradise
Bob Shallow 251-948-8888

"SUBJECT TO CHANGE
"NEED NOT BE BUILT"

