

HENRY NORRIS & ASSOCIATES

ARCHITECTURE & ENVIRONMENTAL DESIGN

30 N. PALAFOX
PENSACOLA, FL
32502
(850)432-6011
FAX 435-9001

ABACO
ORANGE BEACH

JOB #: Project Number
CAD: CHECKED; HN
DATE: 5-23-25

REVISIONS:

SEAL:

SHEET TITLE:
UNITS E, J, & G

A10


BLDG. A

ABACO
Orange Beach

J. Alan Kent
DEVELOPMENT

Cunningham & Head

ANGELO DEPAOLA
THE COASTAL
CONNECTION

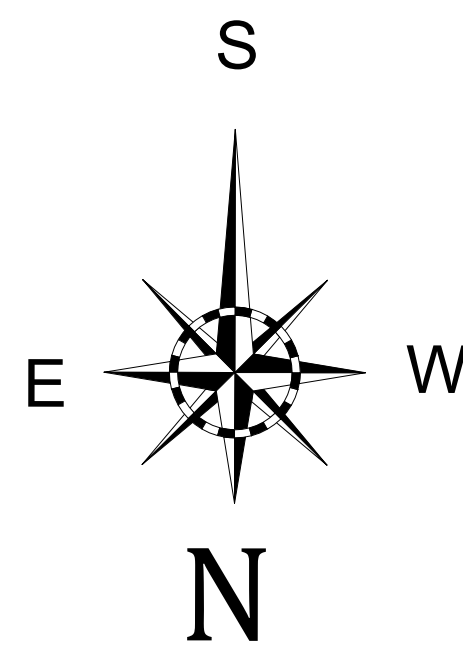

UNIT E FLOOR PLAN


1,575 SF 375 SF BALCONY 3 BEDROOM W/ MEDIA
3 BATH



UNIT J FLOOR PLAN

925 SF 290 SF BALCONY

2 BEDROOM
2 BATH

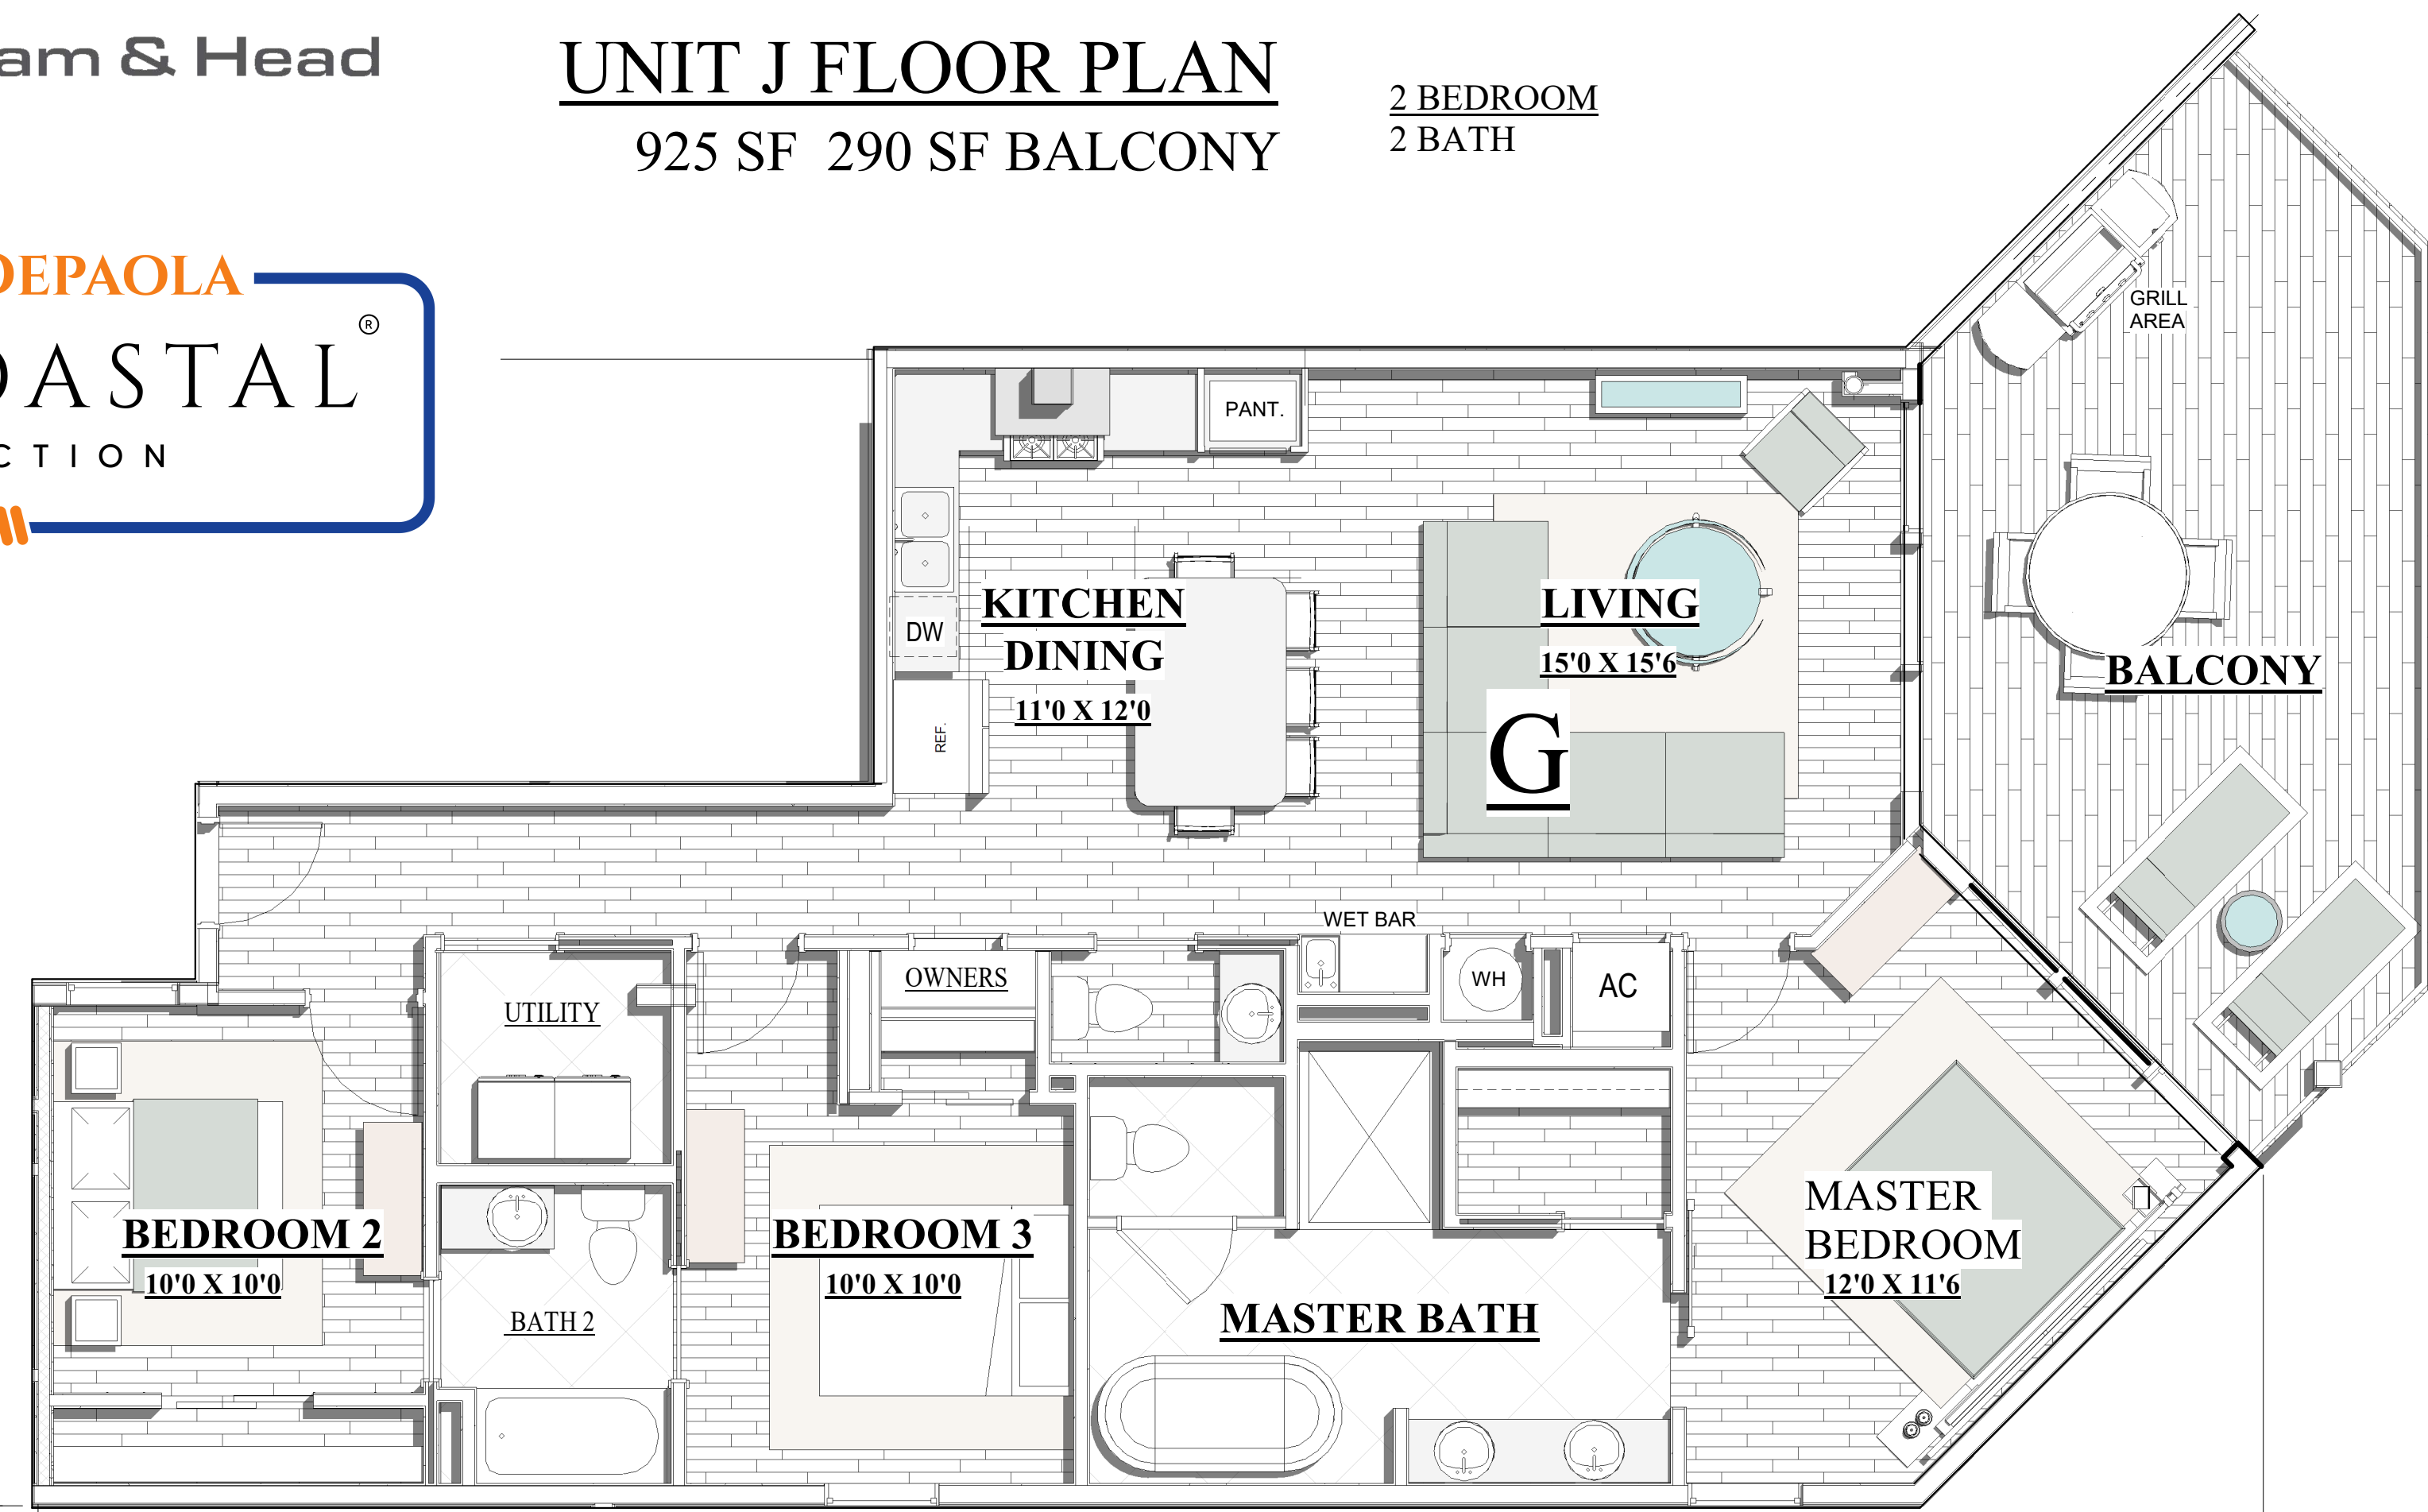

UNIT G FLOOR PLAN

1250 SF 290 SF BALCONY

3 BEDROOM
2 1/2 BATH

"NEED NOT BE BUILT"
SUBJECT TO CHANGE