

PROJECT SUMMARY

256 TWO, THREE & FOUR BEDROOM UNITS

BLDG. A

36 UNITS -TOTAL

- (24) A UNITS - 3 BED/ 3 BATH (1540 SF)
(3) H UNITS - 4 BED/ 3 BATH (2140 SF)
(3) E UNITS - 3 BED/ 3 BATH W/MEDIA (1575 SF)
(3) F UNITS - 4 BED/ 4 1/2 BATH (2040 SF)
(2) G UNITS - 2 BED/ 2 1/2 BATH (1250 SF)
(1) J UNIT - 2 BED/ 2 BATH (925 SF)

BLDG. B

19 UNITS -TOTAL

- (13) K UNITS - 3 BED/ 3 BATH (1540 SF)
(6) B UNITS - 4 BED/ 3 BATH (1775 SF)
44 SPACES REQUIRED FOR UNITS
4 SPACES REQUIRED FOR GUESTS

BLDG. C

21 UNITS -TOTAL

- (14) K UNITS - 3 BED/ 3 BATH (1540 SF)
(6) B UNITS - 4 BED/ 3 BATH (1775 SF)
(1) I UNIT - 2 BED/ 2 BATH (1220 SF)

BLDG. D

20 UNITS -TOTAL

- (13) K UNITS - 3 BED/ 3 BATH (1540 SF)
(6) B UNITS - 4 BED/ 3 BATH (1775 SF)
(1) I UNIT - 2 BED/ 2 BATH (1220 SF)

BLDG. E

33 UNITS -TOTAL

- (21) A UNITS - 3 BED/ 3 BATH (1540 SF)
(3) H UNITS - 4 BED/ 4 BATH (2140 SF)
(3) E UNITS - 3 BED/ 3 BATH W/MEDIA (1610 SF)
(3) F UNITS - 4 BED/ 4 1/2 BATH (2125 SF)
(3) N UNITS - 4 BED/ 3 BATH (1820 SF)

BLDG. F

60 UNITS -TOTAL

BLDG. F - NORTH

- (23) A UNITS - 3 BED/ 3 BATH (1540 SF)
(6) H UNITS - 4 BED/ 3 BATH (2140 SF)
(1) J UNITS - 3 BED/ 3 BATH (1295 SF)
30 UNITS -TOTAL

BLDG. F - SOUTH

- (23) A UNITS - 3 BED/ 3 BATH (1540 SF)
(6) H UNITS - 4 BED/ 3 BATH (2140 SF)
(1) J UNITS - 3 BED/ 3 BATH (1295 SF)
30 UNITS -TOTAL

BLDG. G

22 UNITS -TOTAL

- (17) K UNITS - 3 BED/ 3 BATH (1540 SF)
(4) B UNITS - 4 BED/ 3 BATH (1750 SF)
(1) I UNIT - 2 BED/ 2 BATH (1265 SF)

BLDG. H



30 UNITS -TOTAL

- (18) K UNITS - 3 BED/ 3 BATH (1540 SF)
(6) B UNITS - 4 BED/ 3 BATH (1595 SF)
(6) M UNITS - 2 BED/ 2 BATH (1250 SF)

BLDG. I

15 UNITS -TOTAL

- (9) K UNITS - 3 BED/ 3 BATH (1540 SF)
(6) B UNITS - 4 BED/ 3 BATH (1775 SF)

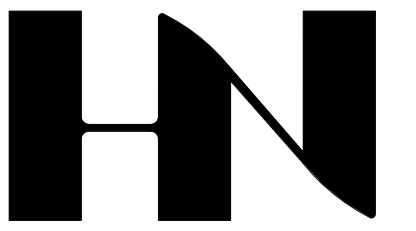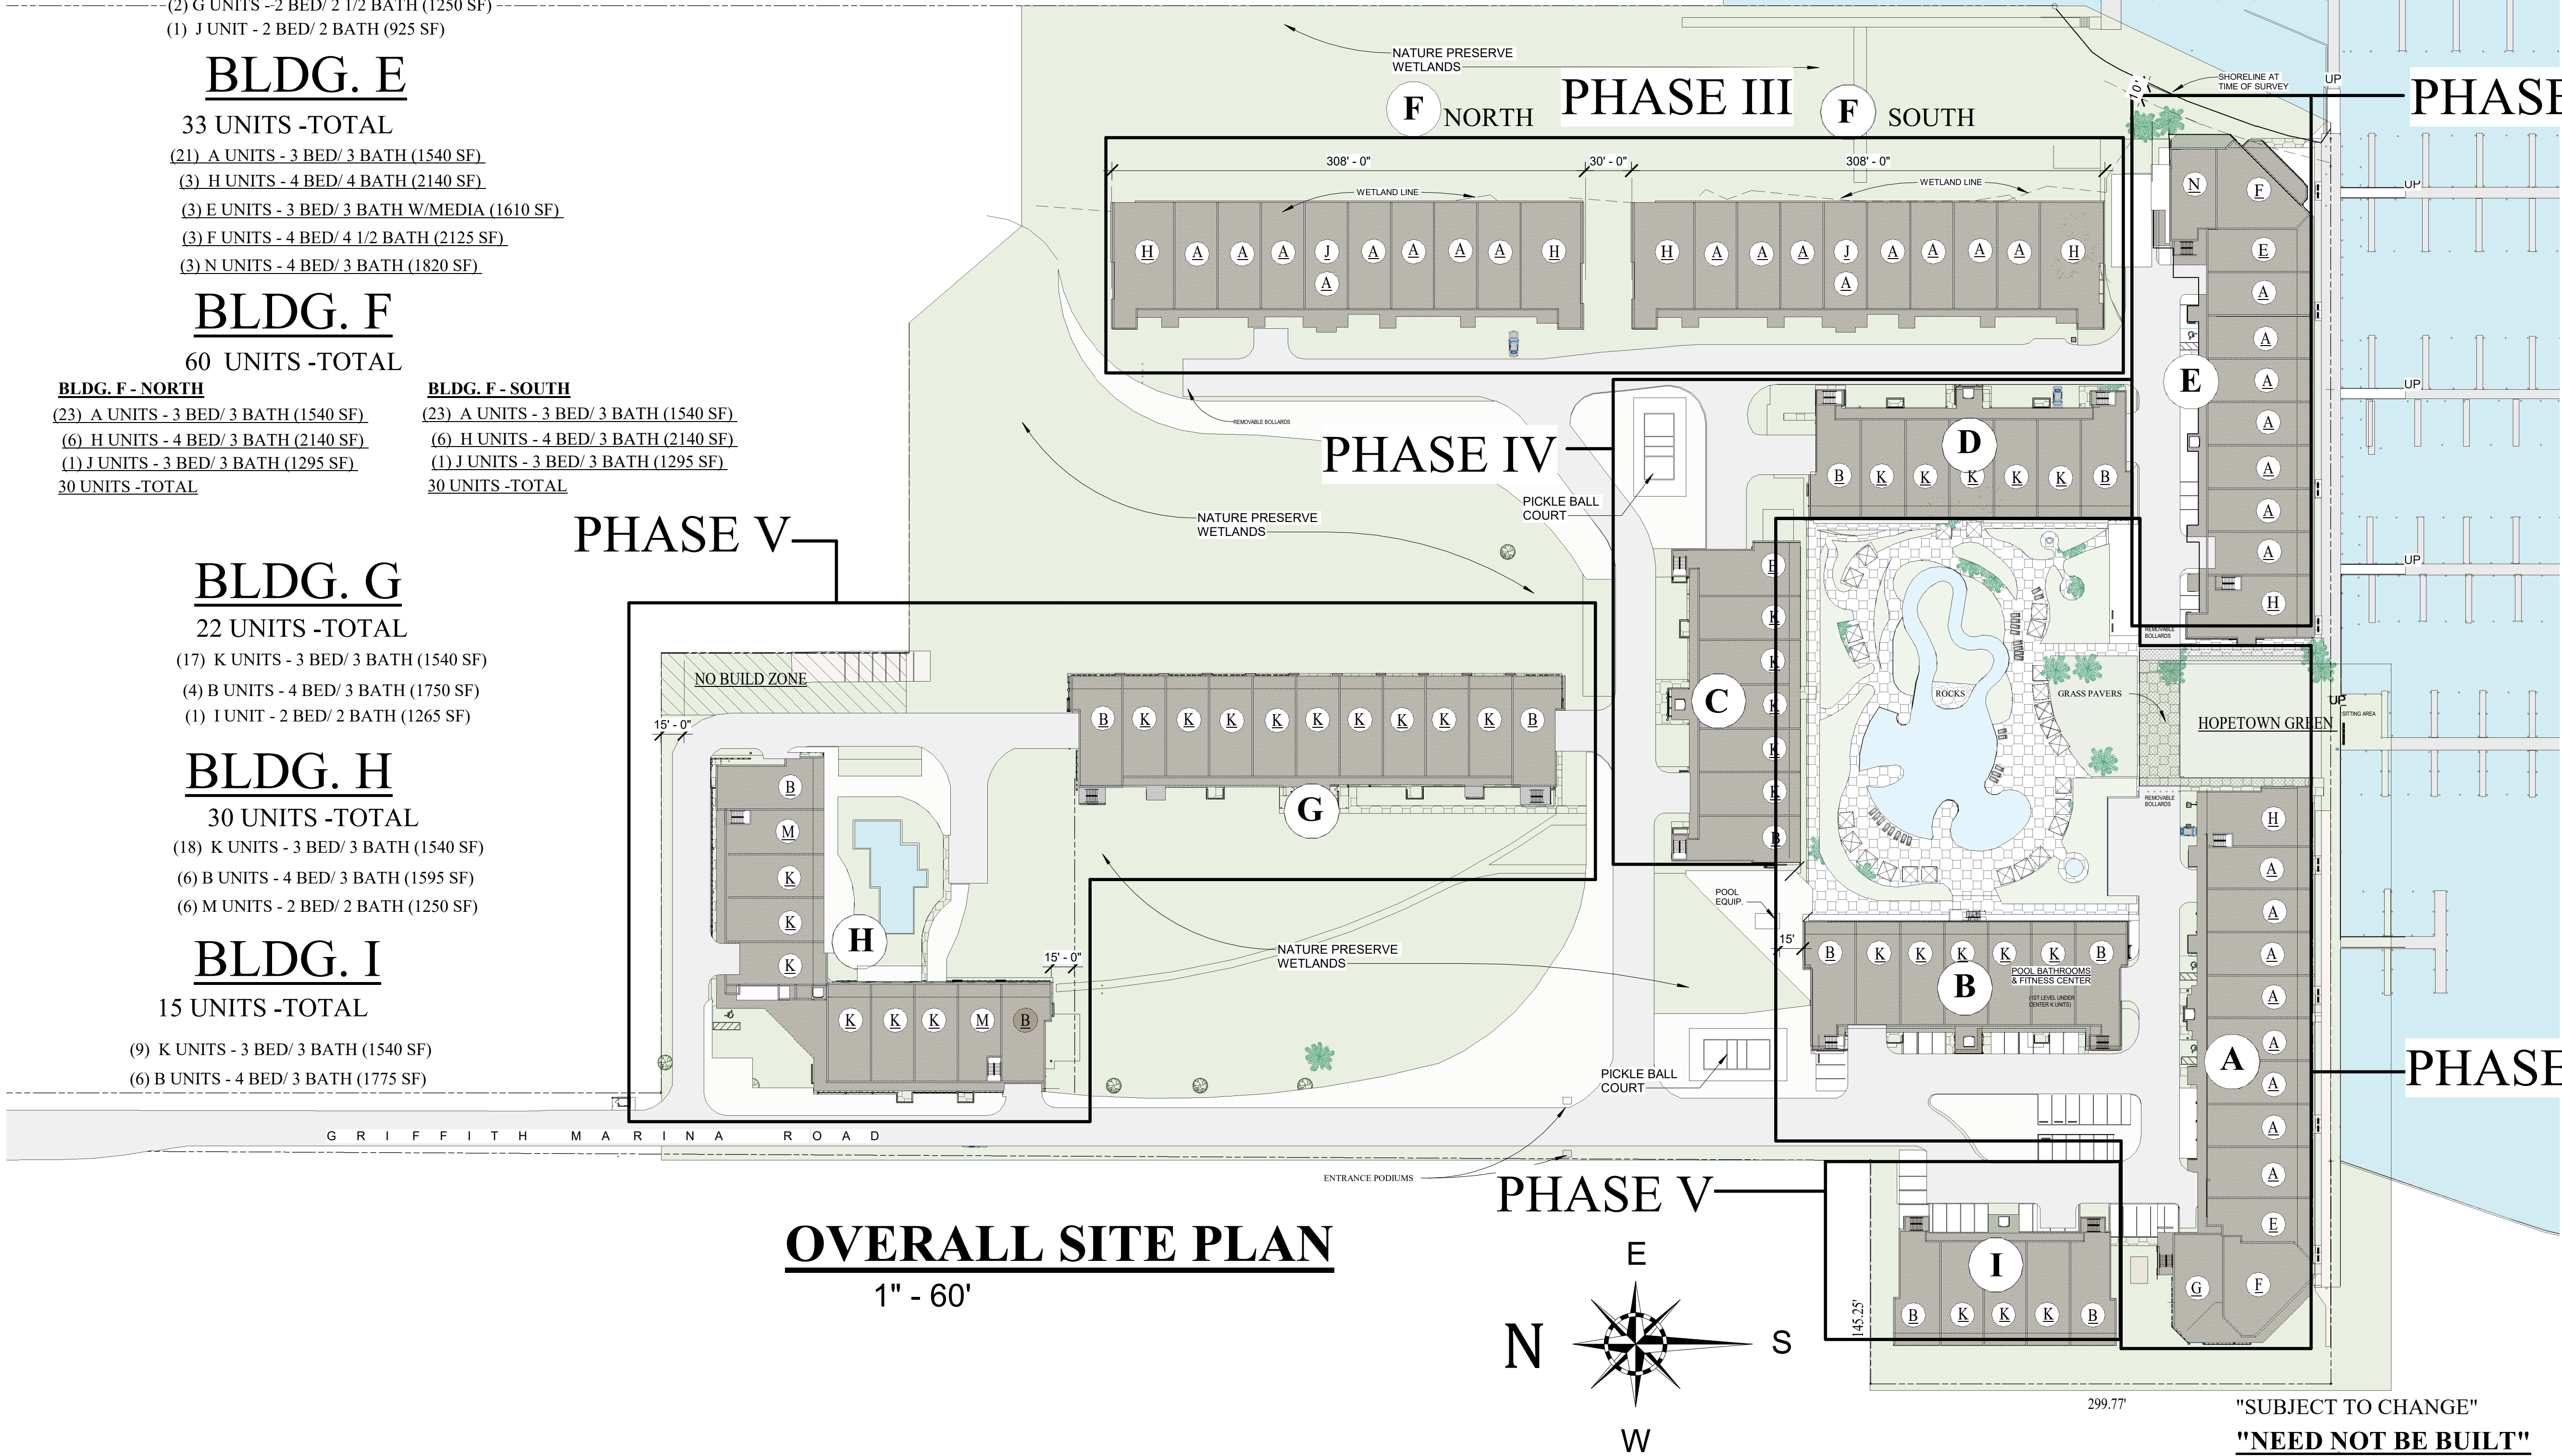

HENRY NORRIS
&
ASSOCIATES

ARCHITECTURE
&
ENVIRONMENTAL
DESIGN

30 N. PALAFOX
PENSACOLA, FL
32502
(850)432-6011
FAX 435-9001

ABACO
ORANGE BEACH

JOB #:
CAD:
CHECKED; HN
DATE: 6-18-26

REVISIONS:

SEAL:

SHEET TITLE:
MASTER SITE PLAN

A0